


OPTION C-1

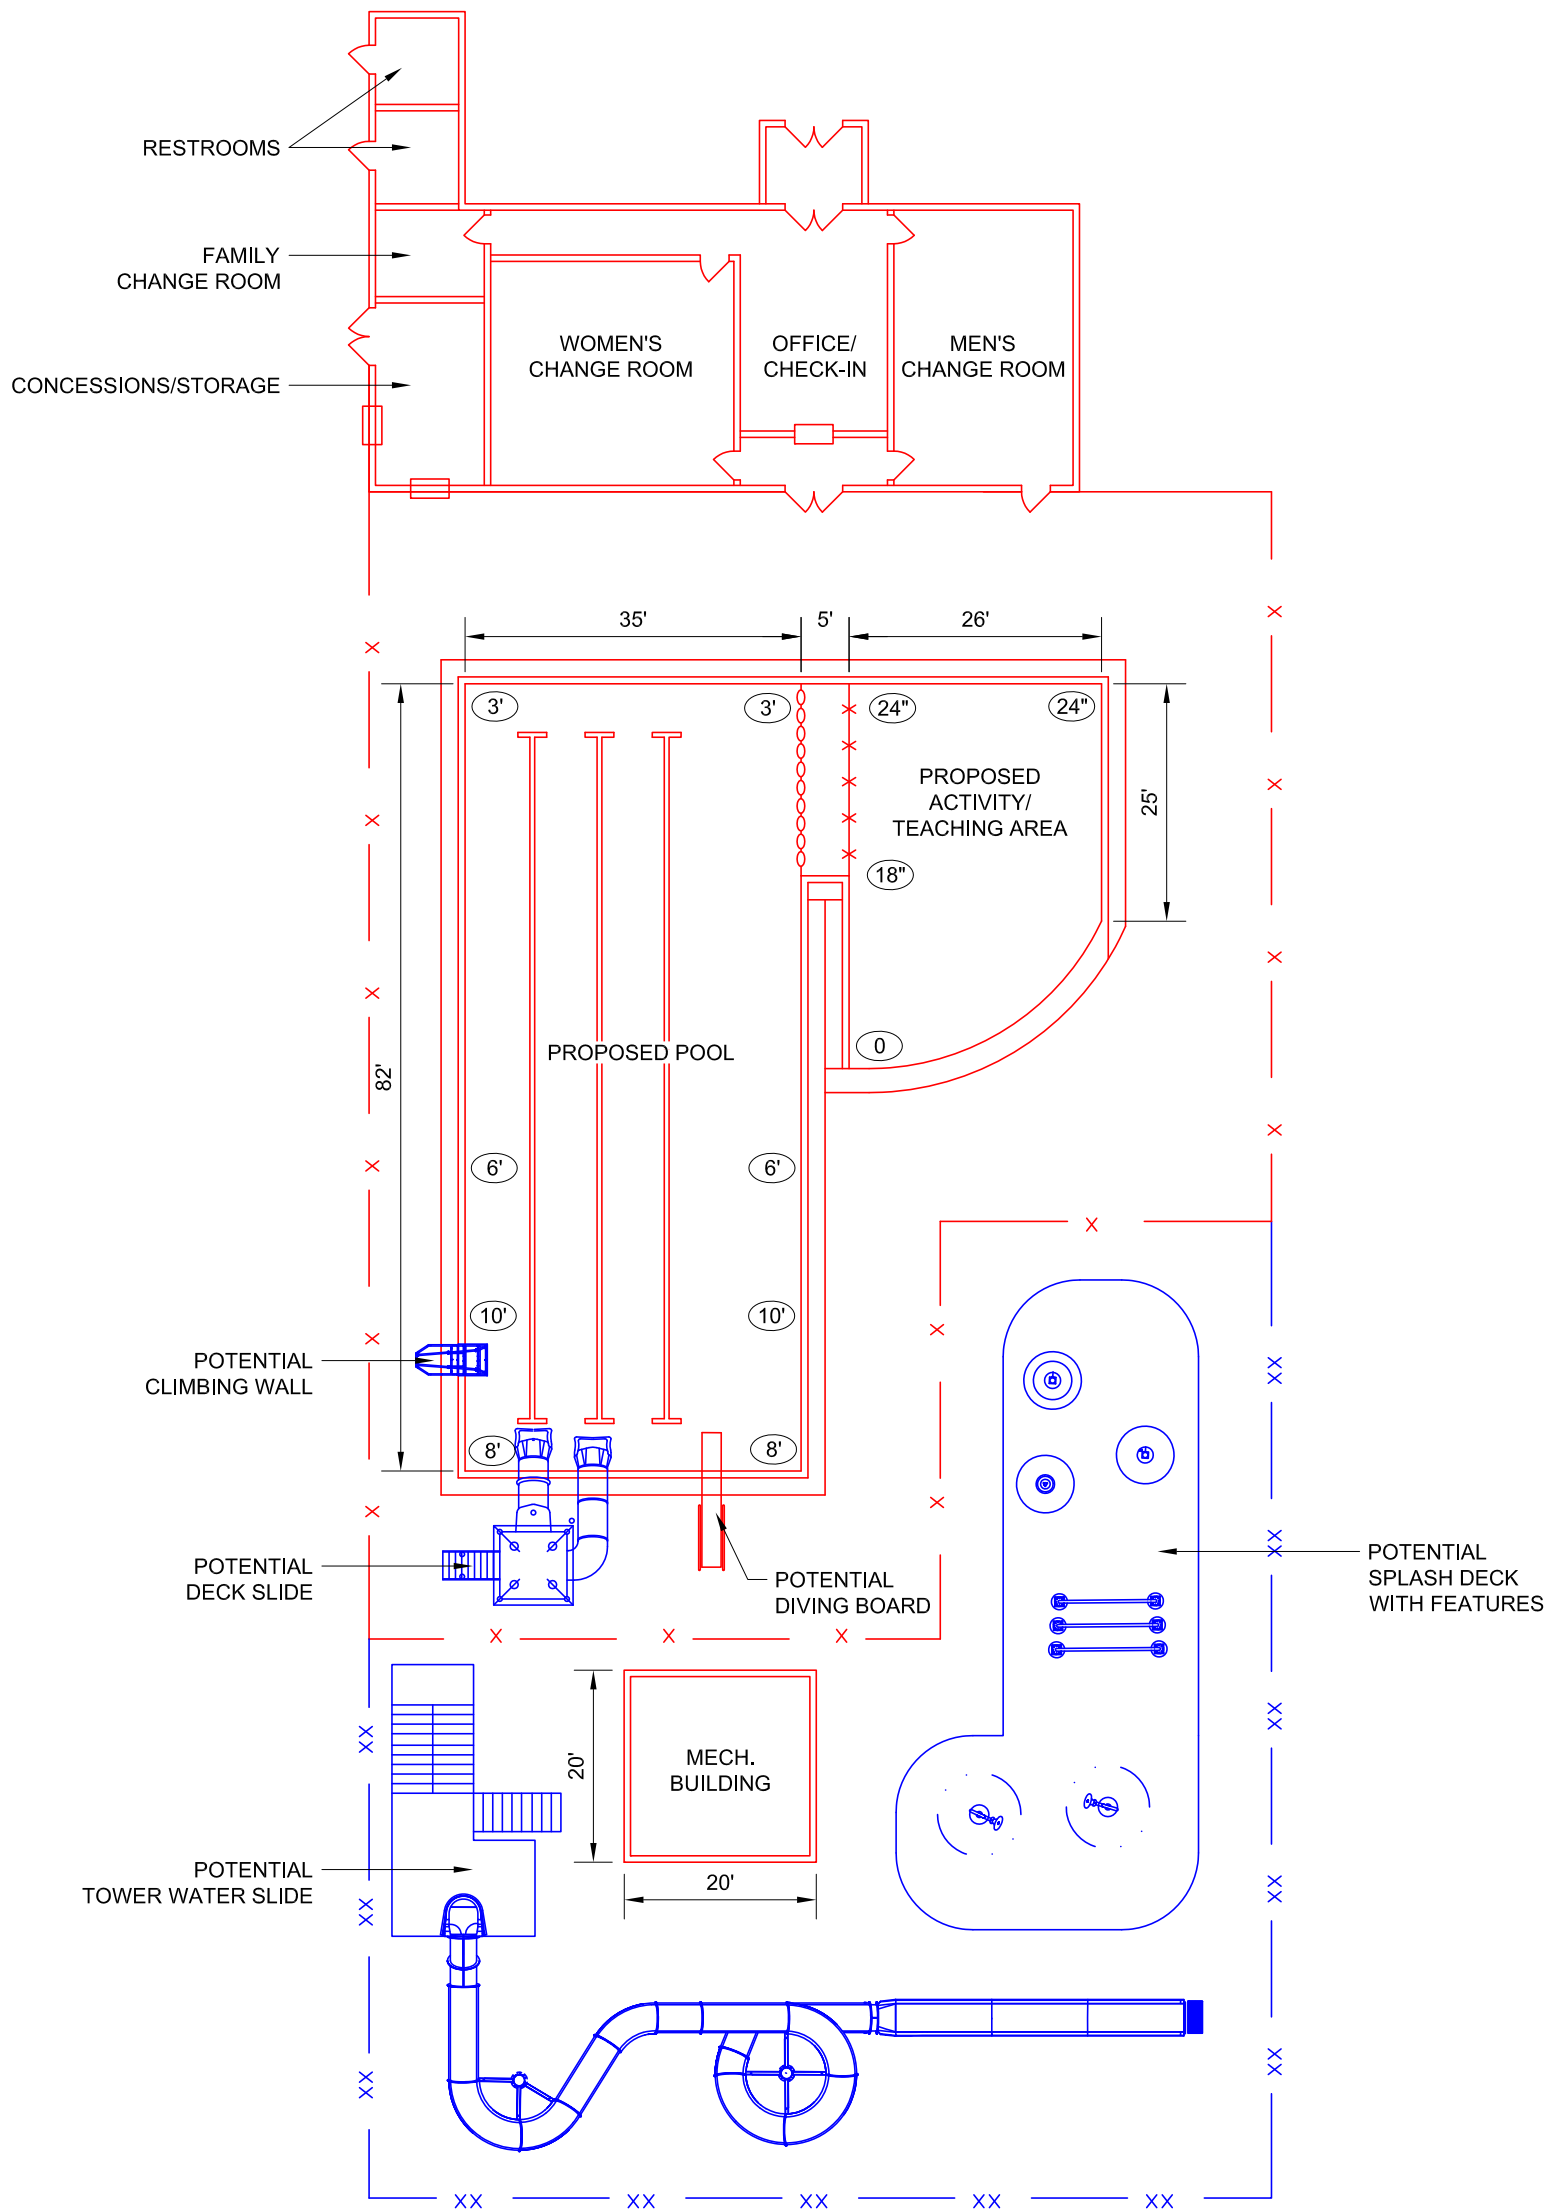

LEGEND

BASE BID ITEMS

POTENTIAL ALTERNATE ITEMS



SHEET NO. C-1



Interstate Engineering, Inc.
 P.O. Box 20953
 1211 Grand Avenue, Suite 6
 Billings, Montana 59104
 Ph (406) 256-1920
 Fax (406) 256-9178
 www.interstateeng.com
 Other offices in Minnesota, North Dakota and South Dakota

CITY OF RED LODGE
 POOL REHABILITATION
 OPTION C-1

RED LODGE, MONTANA

Drawn By: A.M.R. Project No.: Y1700066
 Checked By: B.R.M. Date: SEPTEMBER 2017

Revision No.	Date	By	Description

G:\PROJECTS\2017\Y17-00\066 - Red Lodge Pool\CAD\Y1700066_RED LODGE POOL OPTIONS_POST PMTC.dwg - 10/31/2017 9:03 AM ooren redlodge